


4th Floor West

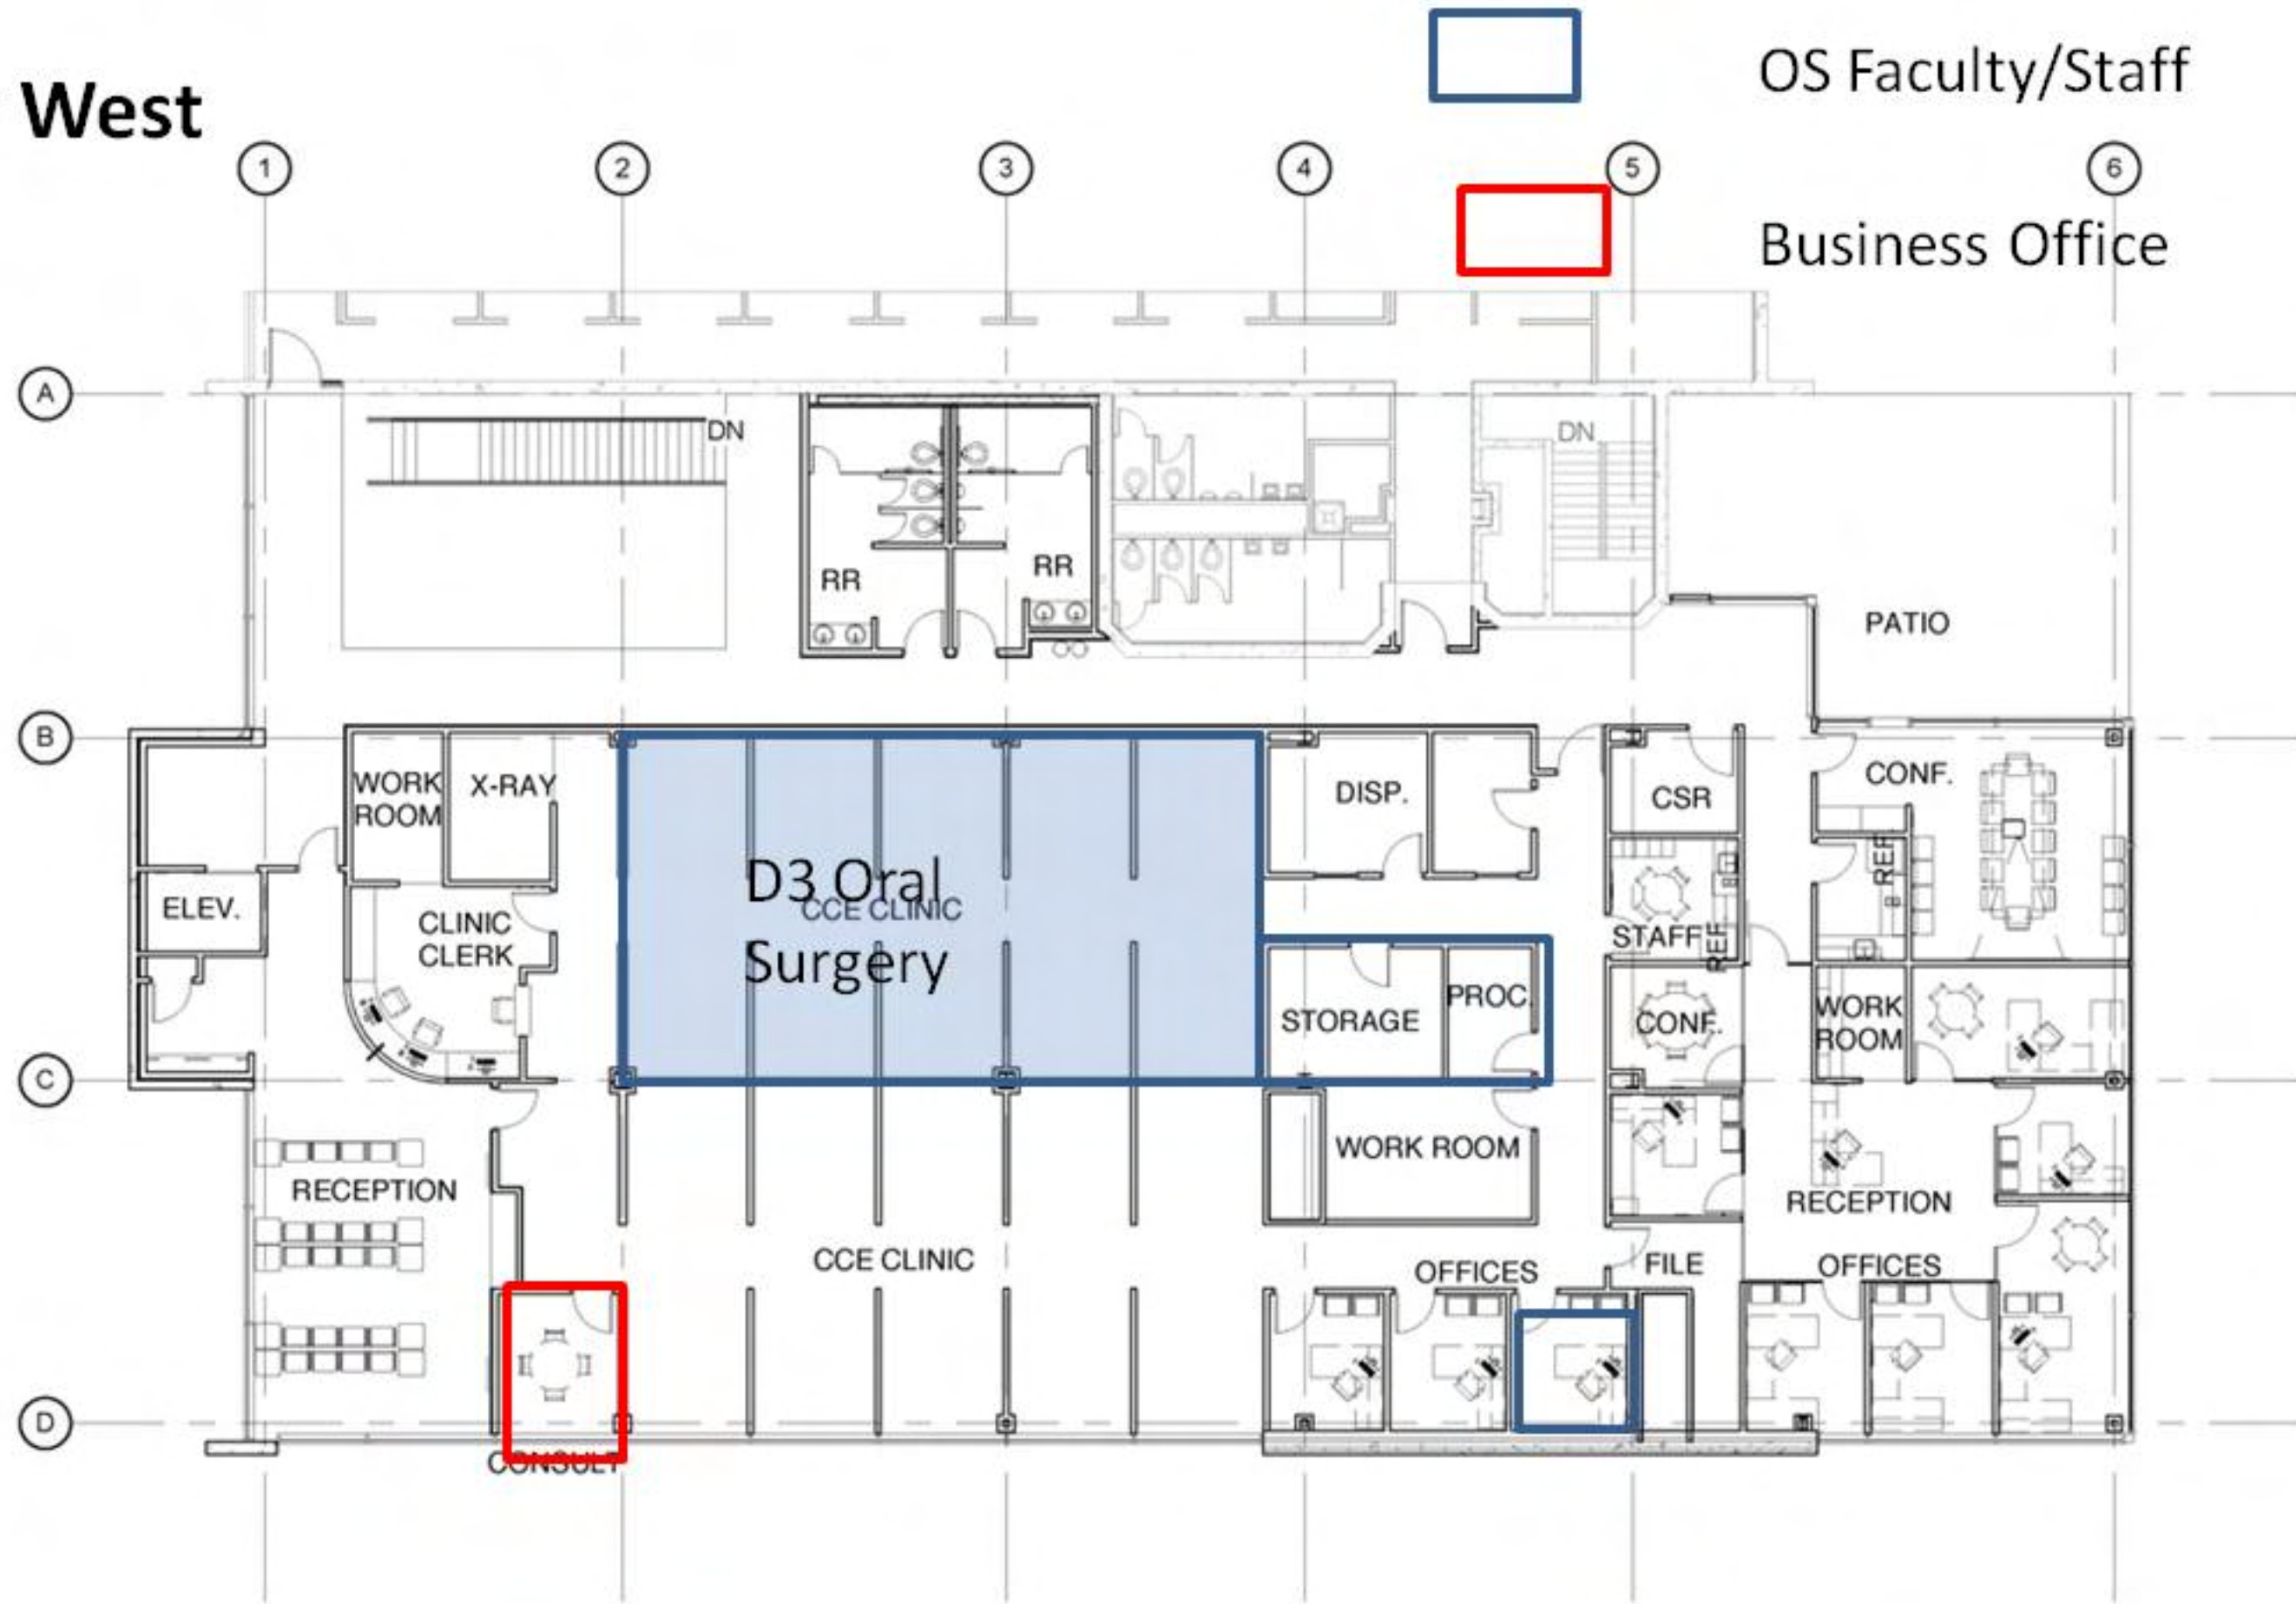

1 FOURTH FLOOR PLAN - OVERALL
1/16" = 1'-0"

REFERENCE: FOURTH FLOOR OVERALL

DATE: 04 JUNE 2009

NAME: TEST FIT DRAWING

INVISION
PLANNING | ARCHITECTURE | INTERIORS

THE UNIVERSITY OF IOWA
DENTAL SCIENCE BUILDING
CONSTRUCT ADDITION - PHASE 1

Kahler Slater
experience design

PROJECT NO: U OF I: 0104001
INVISION: 06116
KS: 208085
SHEET: CCE/CA-A1.00