


4<sup>th</sup> Floor South  
Sequence 2  
September 2012

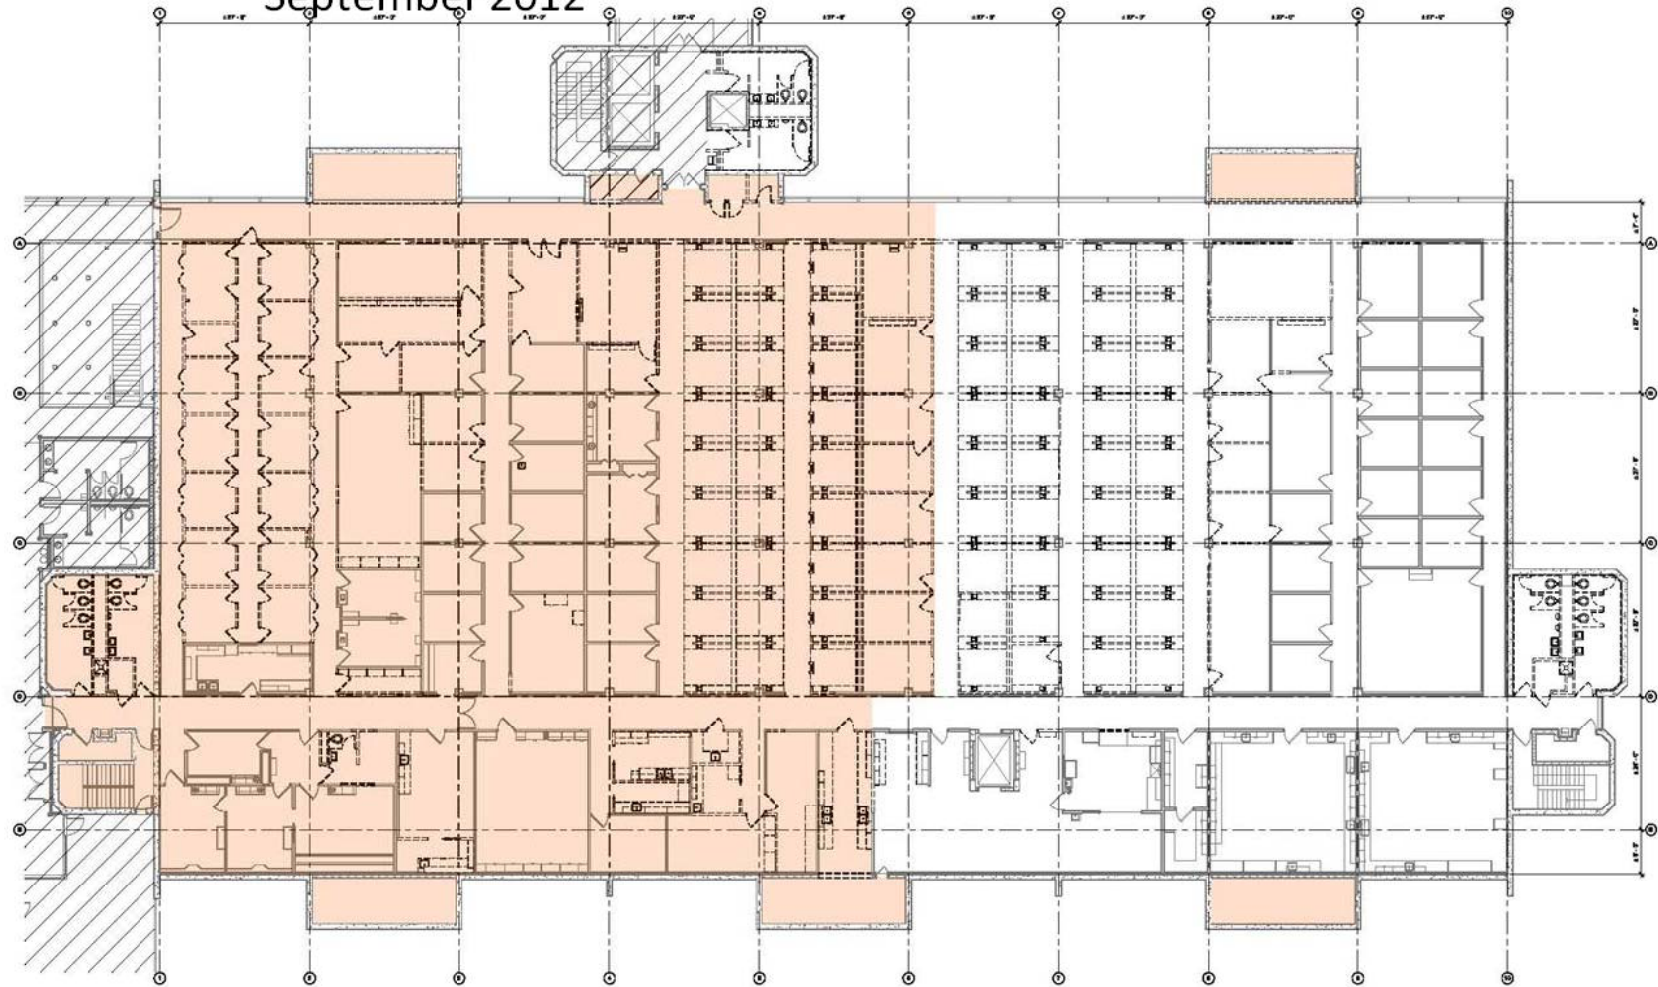

Dental Science Building - Phase Two - Renovate South Wing  
UI: 0265301  
INVISION: 10005

**Proposed Construction Sequence  
Demo Floor Plans - Fourth Floor - Sequence Two**